
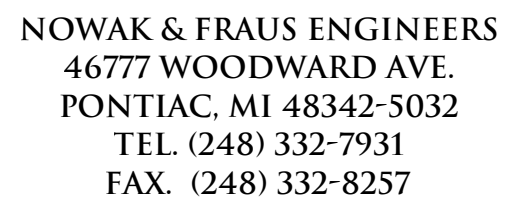
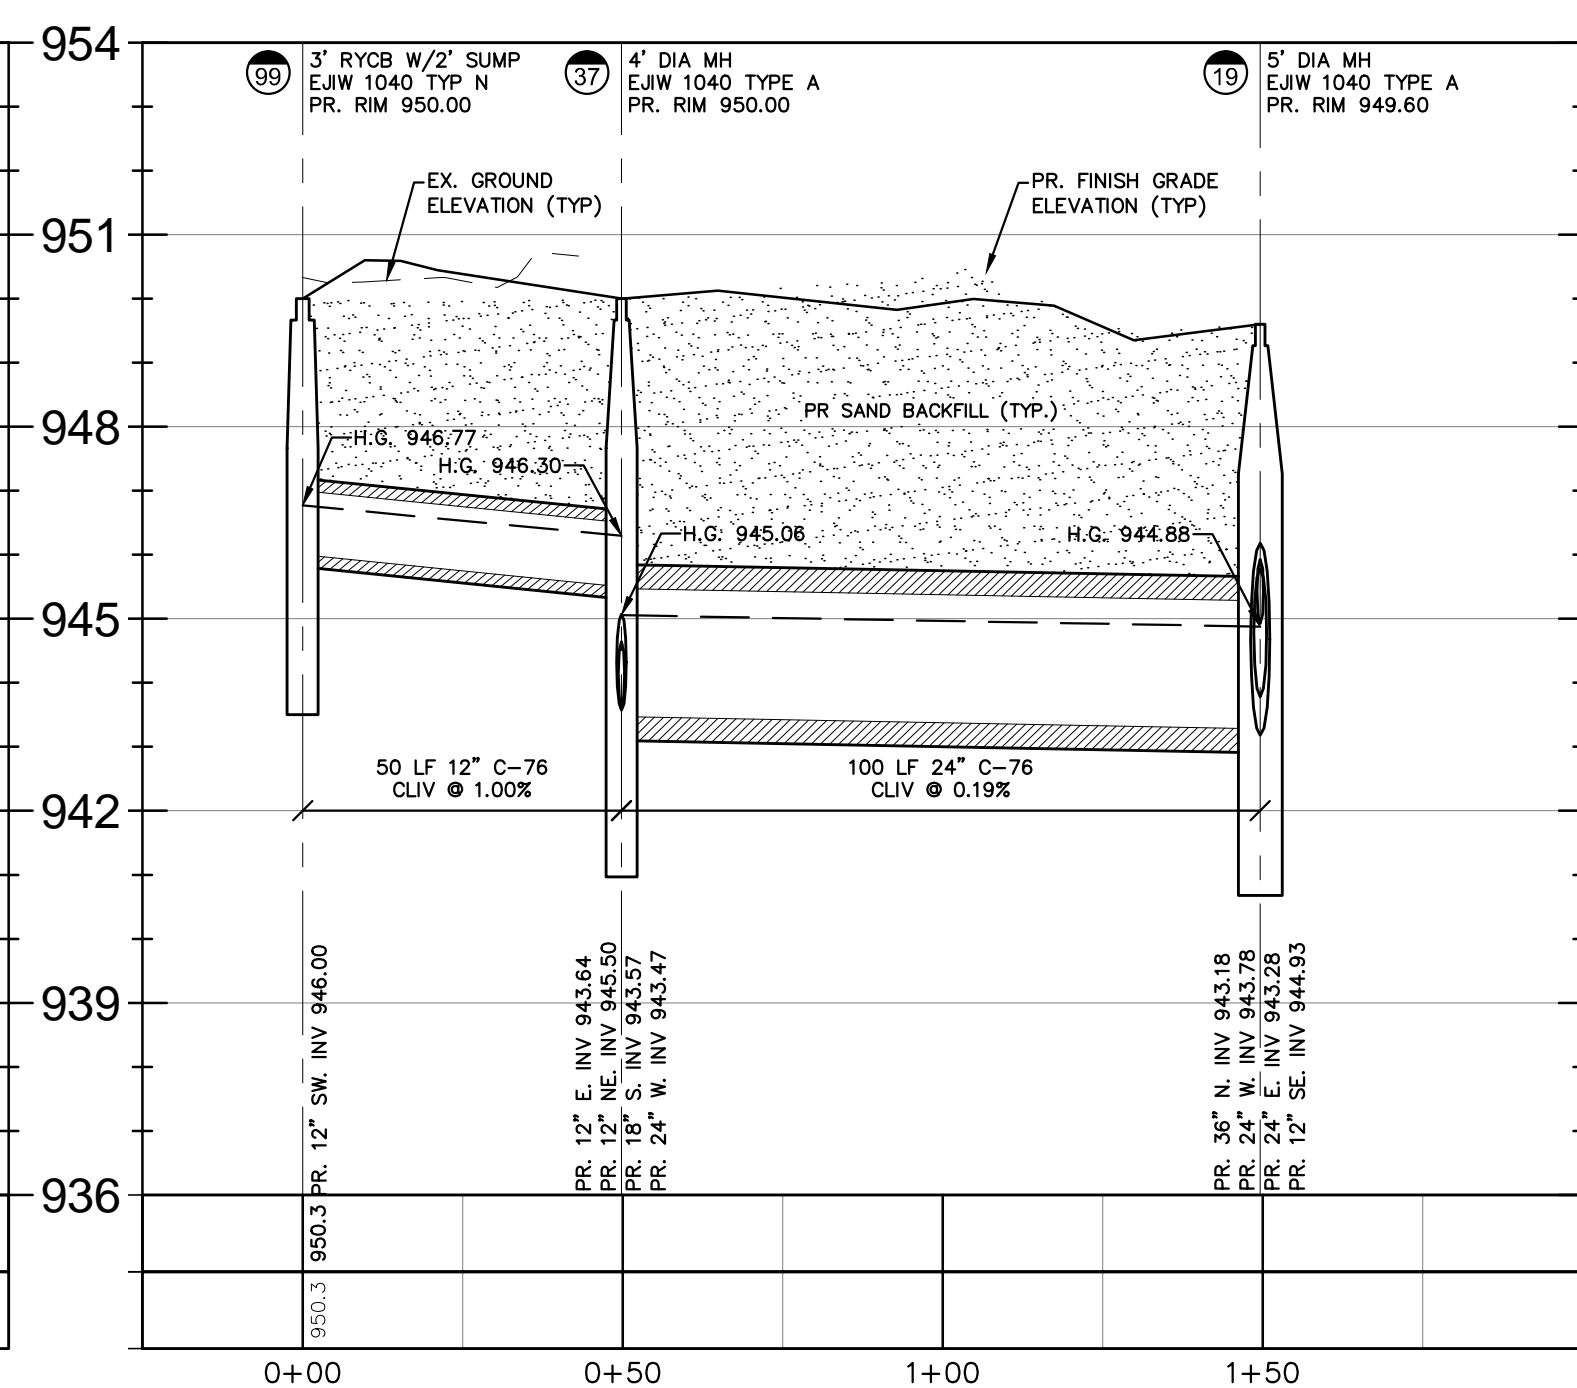
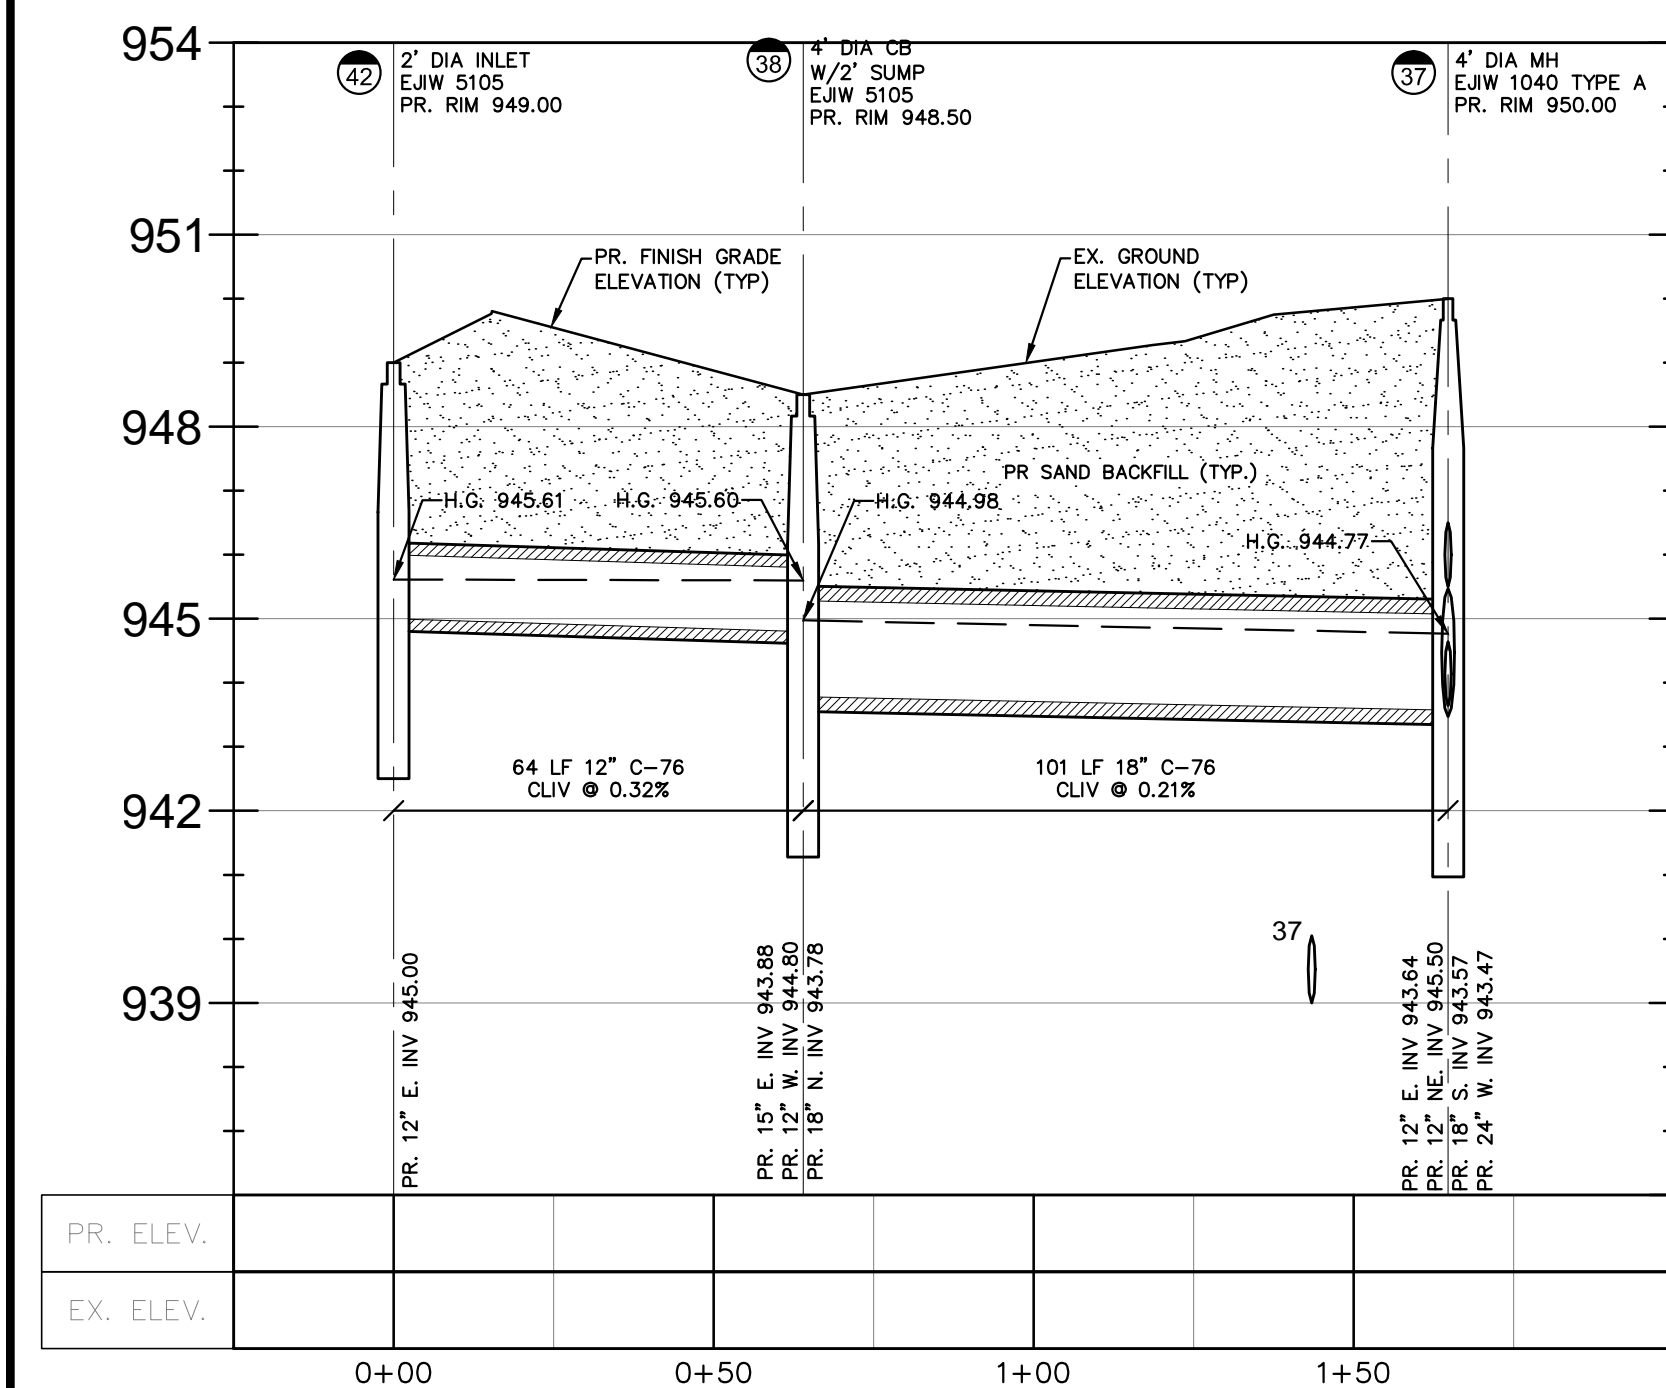
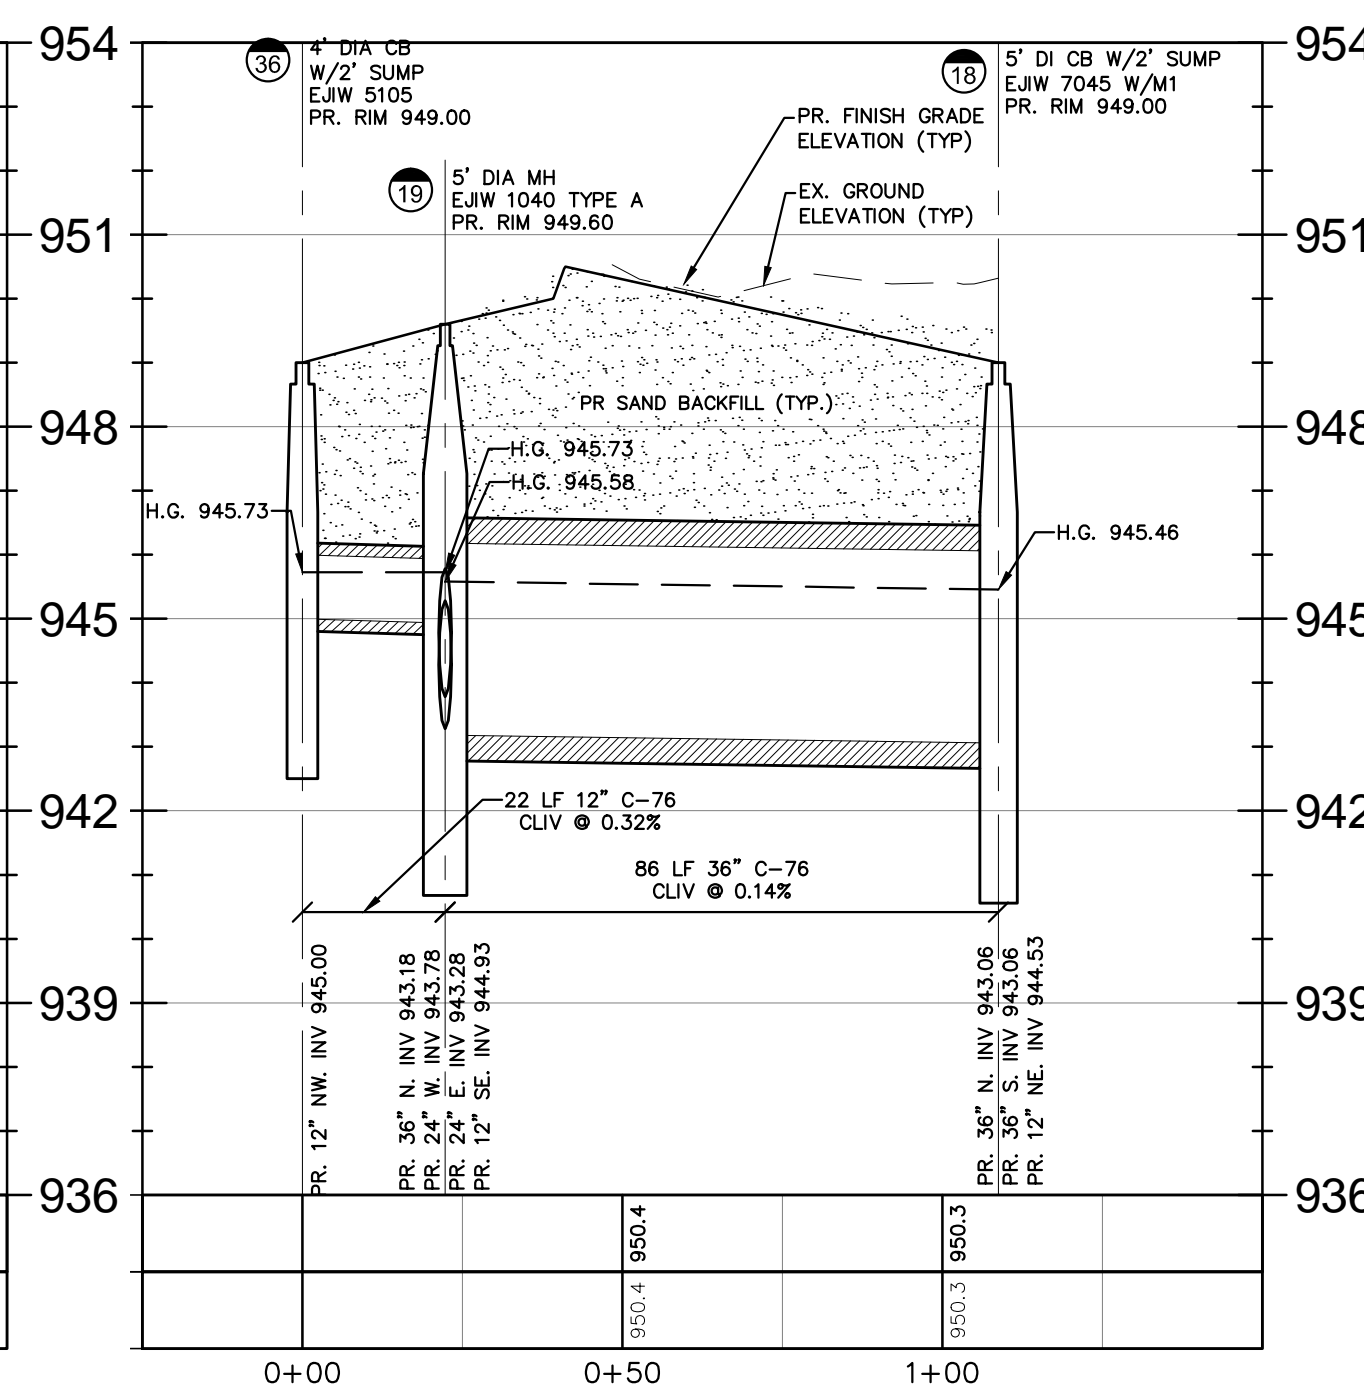
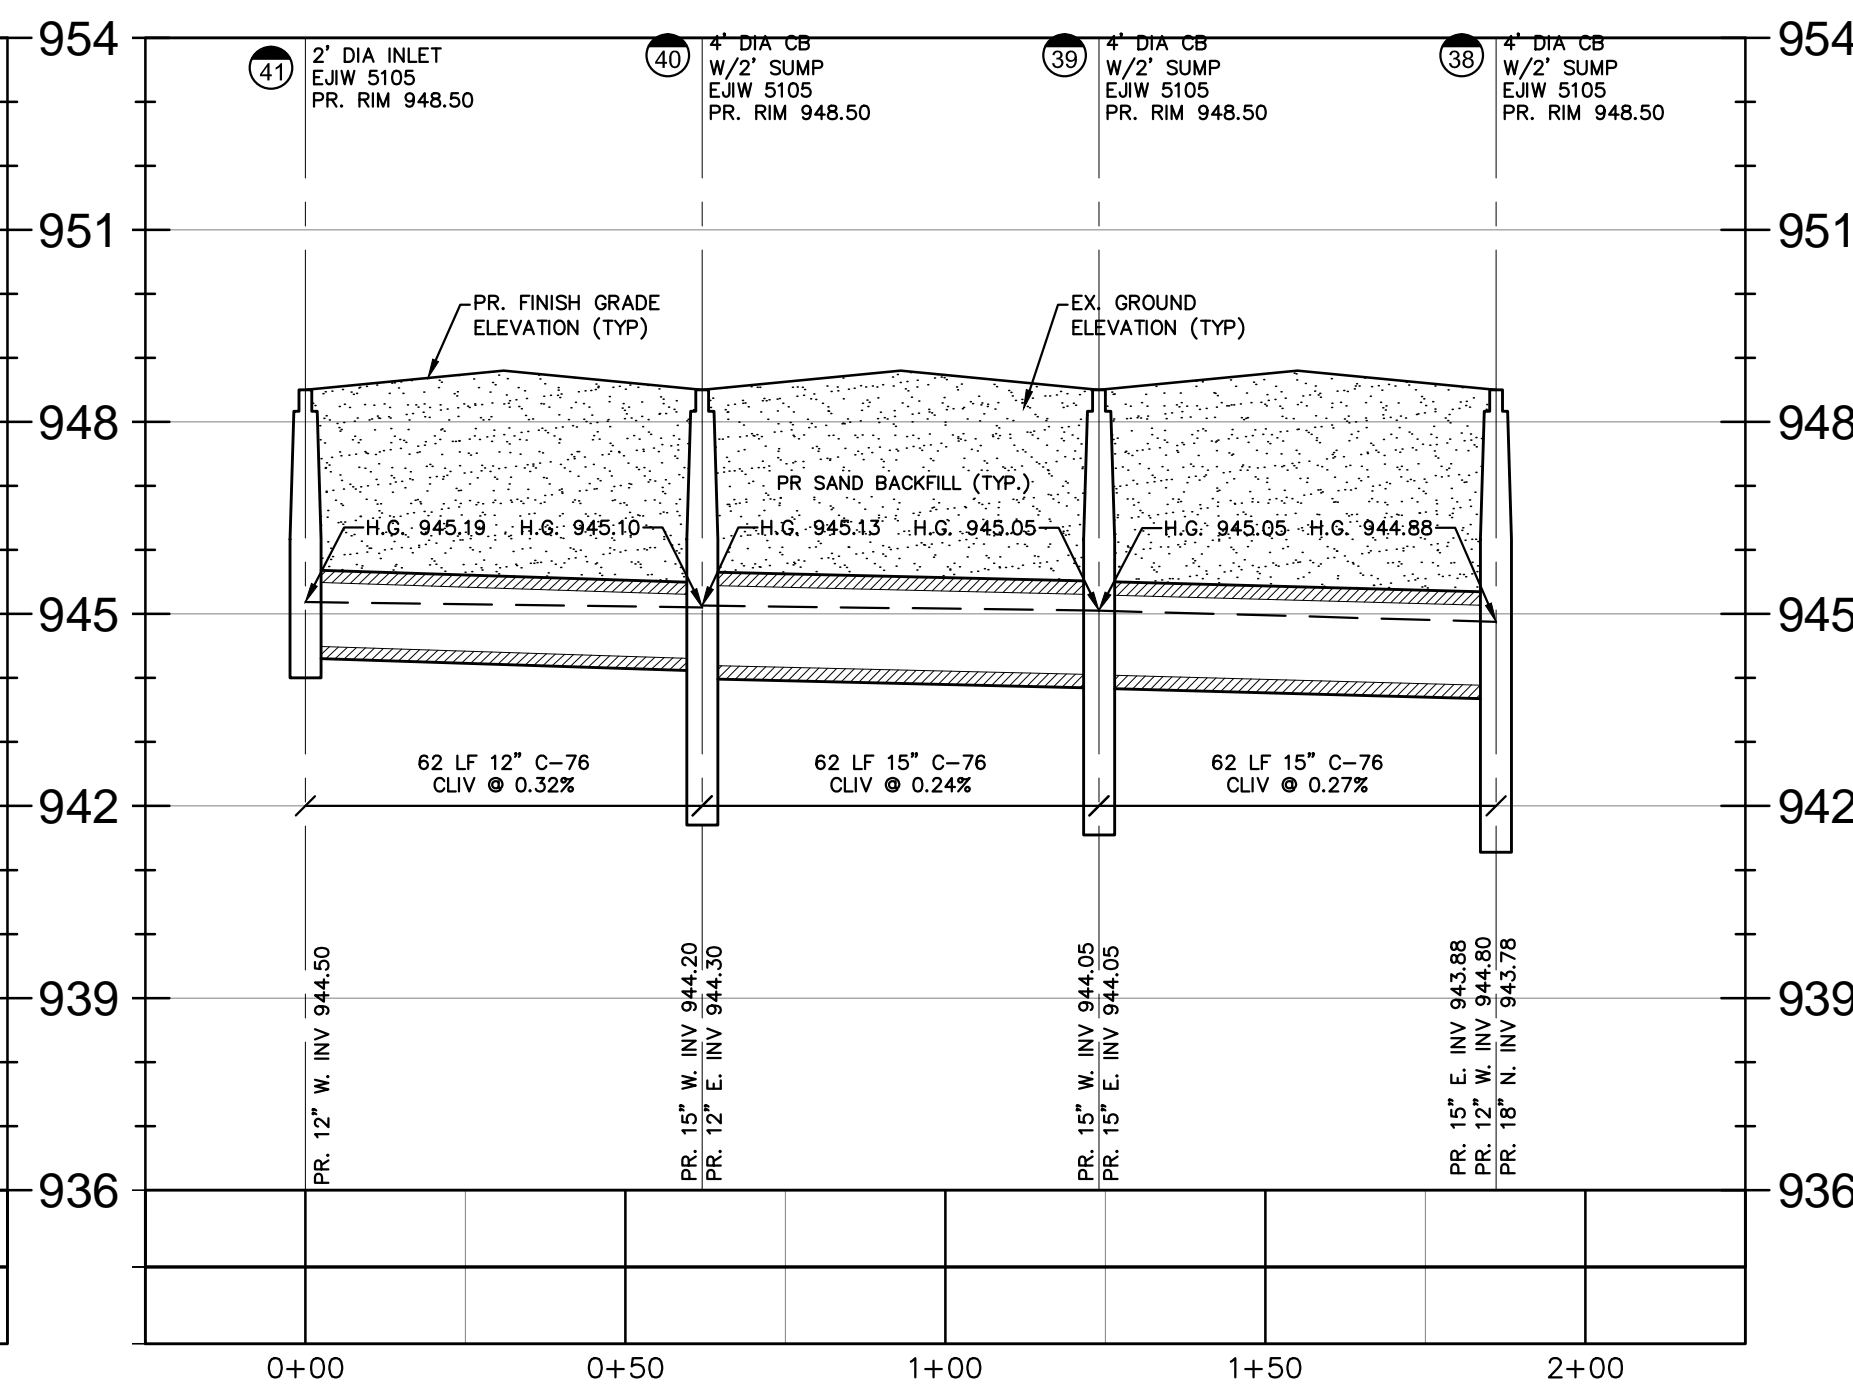


Storm Sewer Structure Schedule	
Structure Name	Structure Details
#44 4' DIA CB W/2' SUMP EJIW 7045 W/M1	PR. RIM 949.25 PR. 12" NW. INV. 945.2
#E37 RECONSTRUCT EX. 4' DIA MH	PR. RIM 950.11 PR. 12" W. INV. 944.32 PR. 12" N. INV. 944.42 PR. 12" SE. INV. 945.15

Storm Sewer Structure Schedule	
Structure Name	Structure Details
#38 4' DIA CB W/2' SUMP EJW 5105	PR. RIM 948.50 PR. 18" N. INV. 943.78 PR. 15" E. INV. 943.88 PR. 12" W. INV. 944.80
#39 4' DIA CB W/2' SUMP EJW 5105	PR. RIM 948.50 PR. 15" W. INV. 944.05 PR. 15" E. INV. 944.05
#40 4' DIA CB W/2' SUMP EJW 5105	PR. RIM 948.50 PR. 15" W. INV. 944.20 PR. 12" E. INV. 944.30
#41 2' DIA INLET EJW 5105	PR. RIM 948.50 PR. 12" W. INV. 944.50

Storm Sewer Structure Schedule	
Structure Name	Structure Details
#19 5' DIA MH EJ1W 1040 TYPE A	PR. RIM 949.60 PR. 36" N. INV. 943.18 PR. 24" W. INV. 943.78 PR. 24" E. INV. 943.28 PR. 12" SE. INV. 944.93
#37 4' DIA MH EJ1W 1040 TYPE A	PR. RIM 950.00 PR. 24" W. INV. 943.47 PR. 12" E. INV. 943.64 PR. 12" NE. INV. 945.50 PR. 18" S. INV. 943.57
#99 3' RYCB W/2' SUMP EJ1W 1040 TYPE N	PR. RIM 950.00 PR. 12" SW. INV. 946.00

Storm Sewer Structure Schedule	
Structure Name	Structure Details
#18 5' DI CB W/2' SUMP EJ1W 7045 W/M1	PR. RIM 949.00 PR. 36" N. INV. 943.06 PR. 36" S. INV. 943.06 PR. 12" NE. INV. 944.53
#19 5' DIA MH EJ1W 1040 TYPE A	PR. RIM 949.60 PR. 36" N. INV. 943.18 PR. 24" W. INV. 943.79 PR. 24" E. INV. 943.28 PR. 12" SE. INV. 944.93
#36 4' DIA CB W/2' SUMP EJ1W 5105	PR. RIM 949.00 PR. 12" NW. INV. 945.00

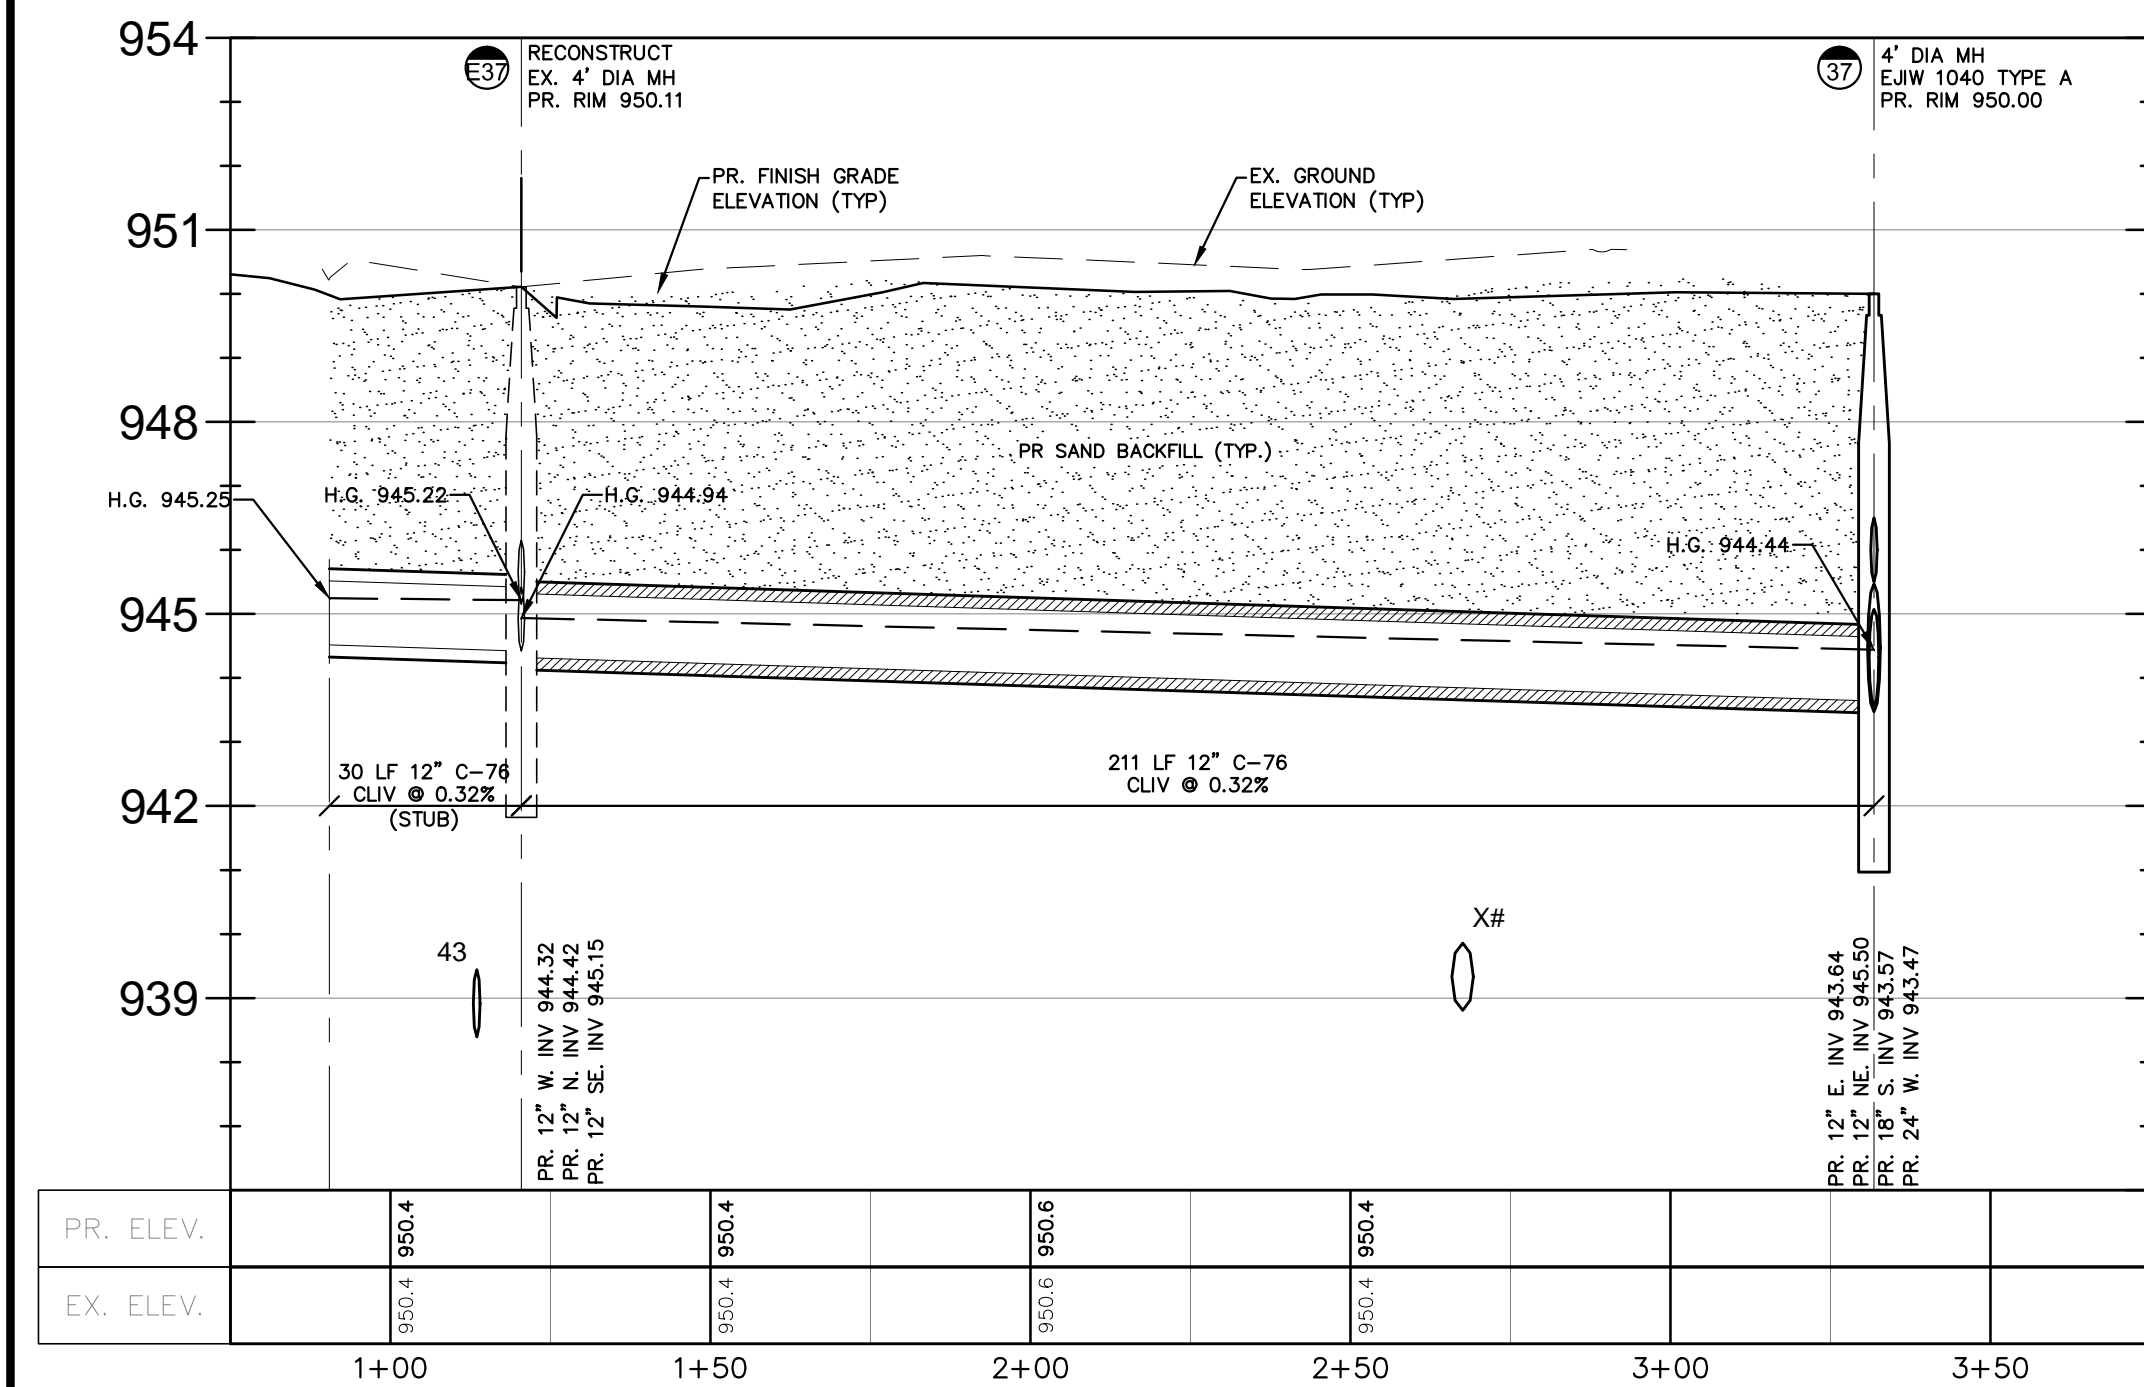

**CLIENT**  
**REDICO**  
One Towne Square,  
Suite 1600  
Southfield, MI 48076

**PROJECT LOCATION**  
Part of the W. 1/2 of Section 5,  
T. 2N., R. 10E., and part of the  
NE 1/4 of Section 6, T. 2N., R.  
10E., Bloomfield Township, The  
City of Pontiac and Bloomfield  
Township (conditionally  
transferred to The City of  
Pontiac) Oakland County,  
Michigan



DATE	ISSUED / REVISED
05-12-17	Bids / Permits

03-16-17  
SCALE: 1" = 20'

1 = 30

30 15 0 1

NFE JOB NO. **A116-21** SHEET NO. **C-36**