




CIVIL ENGINEERS  
LAND SURVEYORS  
LAND PLANNERS

NOWAK & FRAUS ENGINEERS  
46777 WOODWARD AVE.  
PONTIAC, MI 48342-5032  
TEL. (248) 332-7931  
FAX. (248) 332-8257

SEAL

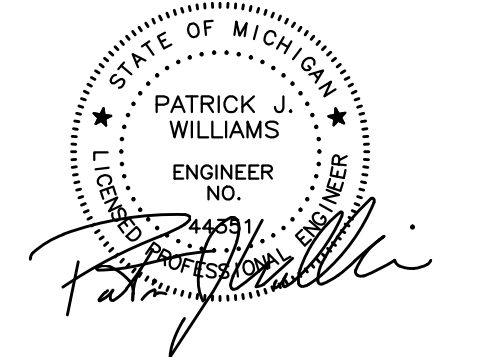

PROJECT  
Village at Bloomfield

CLIENT  
REDICO  
One Towne Square,  
Suite 1600  
Southfield, MI 48076

Contact:  
--  
Phone: (248) 784-6486

PROJECT LOCATION  
Part of the W. 1/2 of Section 5,  
T. 2N., R. 10E., and part of the  
NE 1/4 of Section 6, T. 2N., R.  
10E., Bloomfield Township, The  
City of Pontiac and Bloomfield  
Township (conditionally  
transferred to The City of  
Pontiac) Oakland County,  
Michigan

SHEET  
District 2  
Storm Sewer Profiles



Know what's below  
Call before you dig.

DATE ISSUED / REVISED  
05-12-17 Bids / Permits

DRAWN BY:

A. Wiseman

DESIGNED BY:

A. Wiseman

APPROVED BY:

P. Williams

DATE:

03-16-17

SCALE: 1" = 30'




NFE JOB NO.

A116-21

SHEET NO.

C-37

Profile 94-16 Alignment

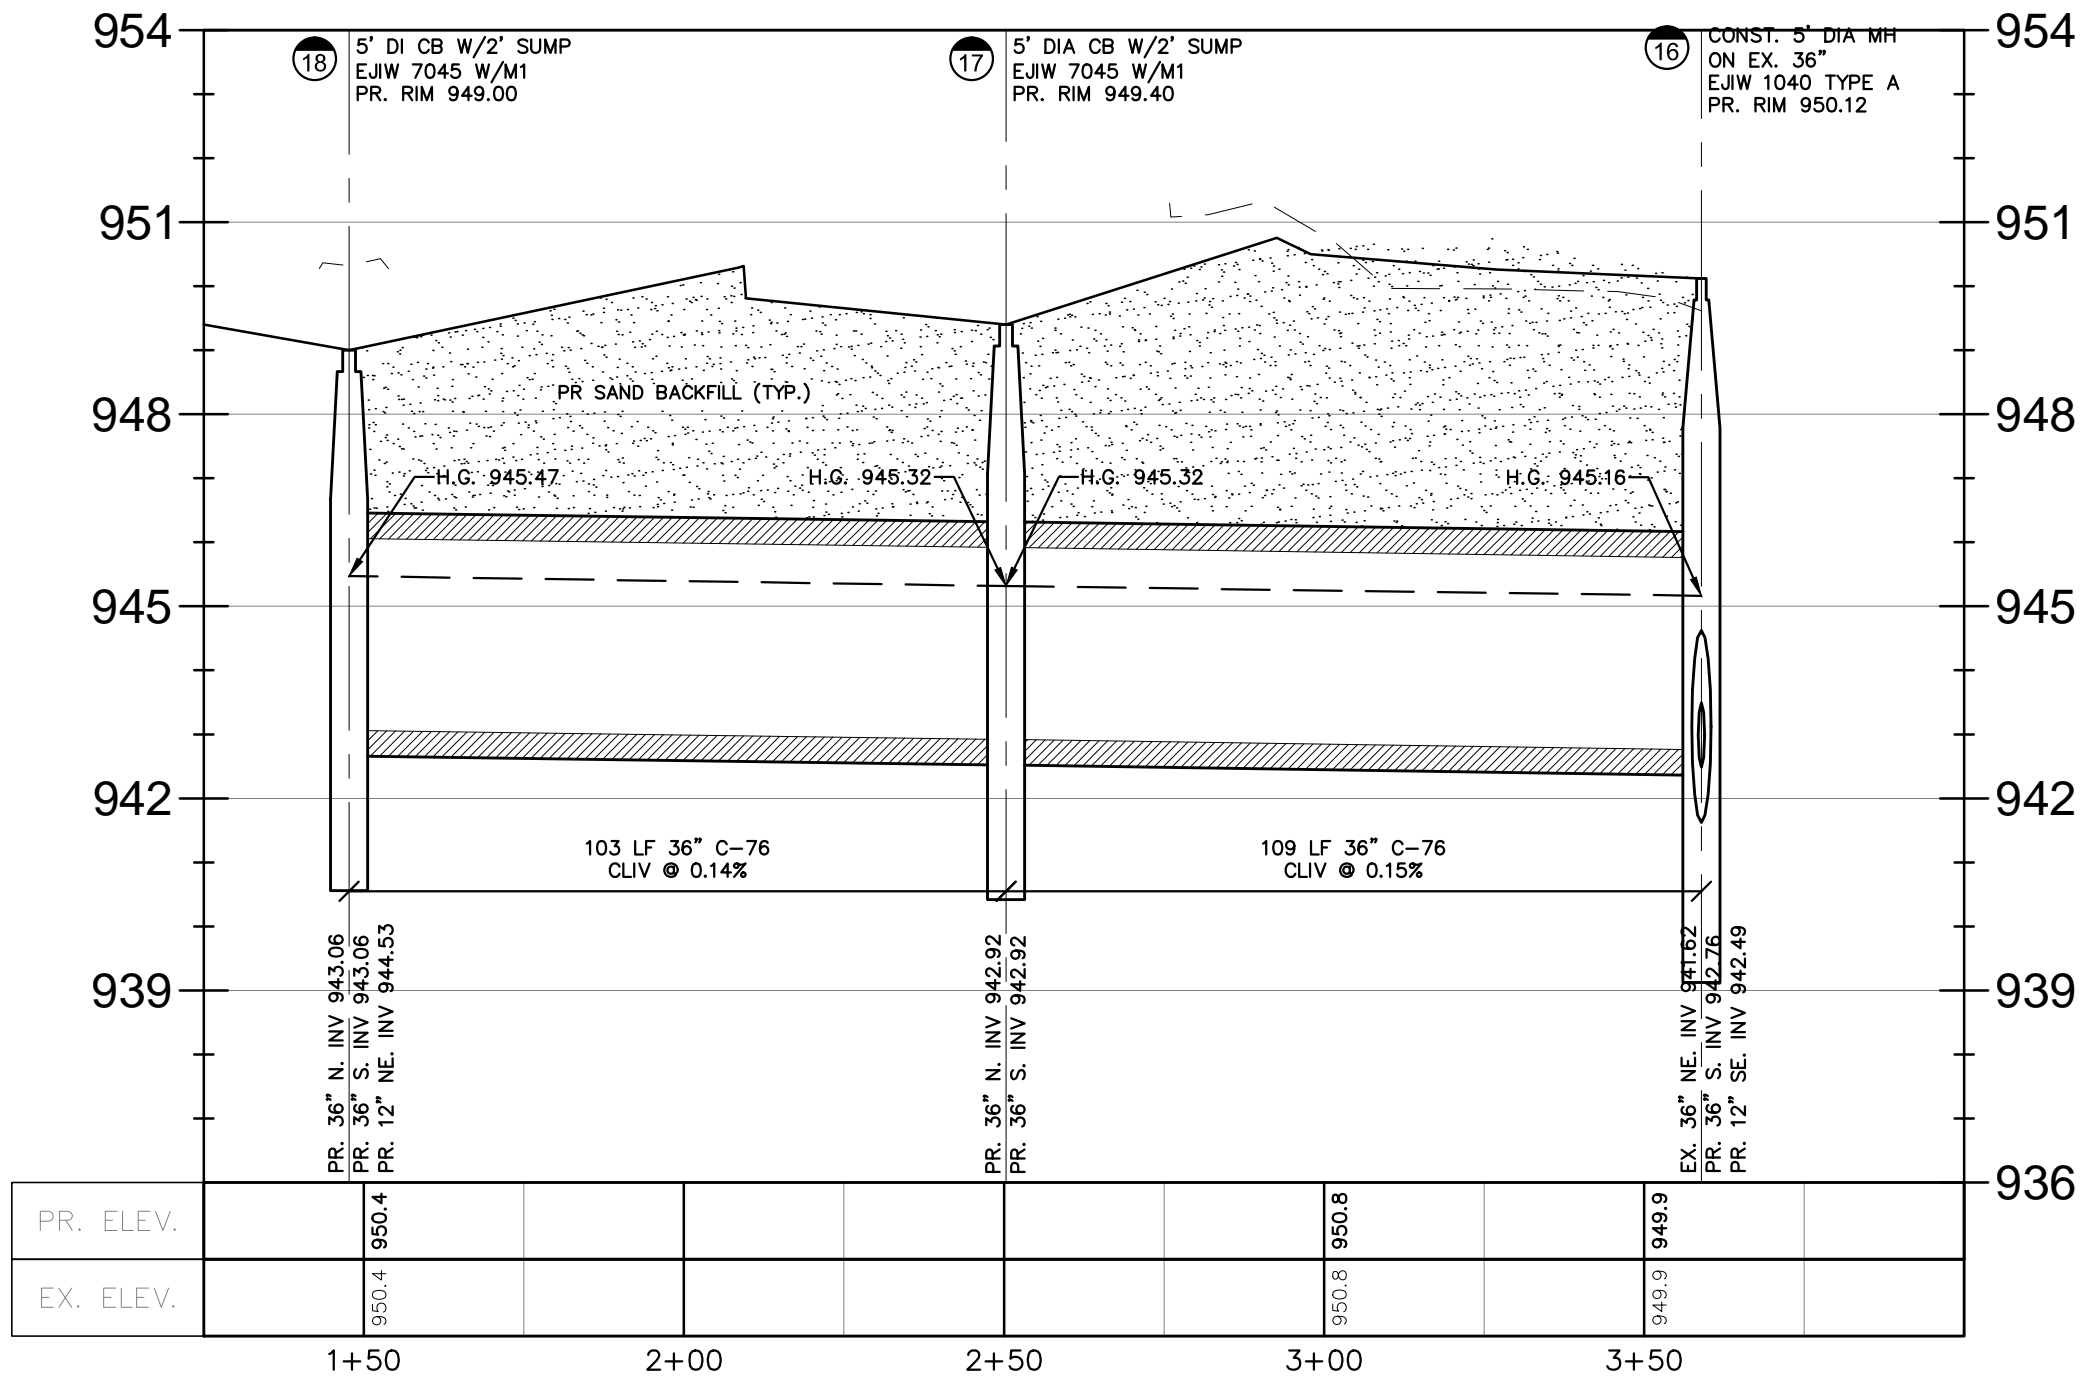

Storm Sewer Structure Schedule	
Structure Name	Structure Details
#16 CONST. 5' DIA MH ON EX. 36" EJIW 1040 TYPE A	PR. RIM 950.12 EX. 36" NE. INV. 941.62 PR. 36" S. INV. 942.76 PR. 12" SE. INV. 942.49
#17 5' DIA CB W/2' SUMP EJIW 7045 W/M1	PR. RIM 949.40 PR. 36" N. INV. 942.92 PR. 36" S. INV. 942.92
#18 5' DI CB W/2' SUMP EJIW 7045 W/M1	PR. RIM 949.00 PR. 36" N. INV. 943.06 PR. 36" S. INV. 943.06 PR. 12" NE. INV. 944.53

Storm Sewer Structure Schedule	
Structure Name	Structure Details
#16 CONST. 5' DIA MH ON EX. 36" EJIW 1040 TYPE A	PR. RIM 950.12 EX. 36" NE. INV. 941.62 PR. 36" S. INV. 942.76 PR. 12" SE. INV. 942.49
#E26 INSTALL SOLID COVER ON EX. 5' DIA CB	PR. RIM 950.15 EX. 36" SW. INV. 941.56

Profile 91-E26

