



ISSUE:

Issued for Permit
08.05.2016

PROJECT: 16-018

Hampton Inn & Suites

New Stanton, PA 15672

OWNER:

Stanton Hospitality LLC

52 Blueberry Lane,
Grove City, PA 16127


THESE DRAWINGS ARE FOR REVIEW OF DESIGN AND SCOPE DESCRIPTION ONLY. NO REPRESENTATION IS MADE TO THE ACCURACY OF THE DRAWINGS WITH RESPECT TO EXISTING DIMENSIONS OR CONDITIONS. ALL CONSULTANTS AND CONTRACTORS MUST VERIFY ANY AND ALL DIMENSIONS AND CONDITIONS WHICH ARE CRITICAL TO THEIR WORK. THESE DRAWINGS ARE INSTRUMENTS OF SERVICE AND ARE THE INTELLECTUAL PROPERTY OF JMAC ARCHITECTS. ANY UNAUTHORIZED USE OR REPRODUCTION IS PROHIBITED.

No.	Issue Date	Project Status
-----	------------	----------------

Sliding Door Details


1 1/2" = 1'-0"

A-903

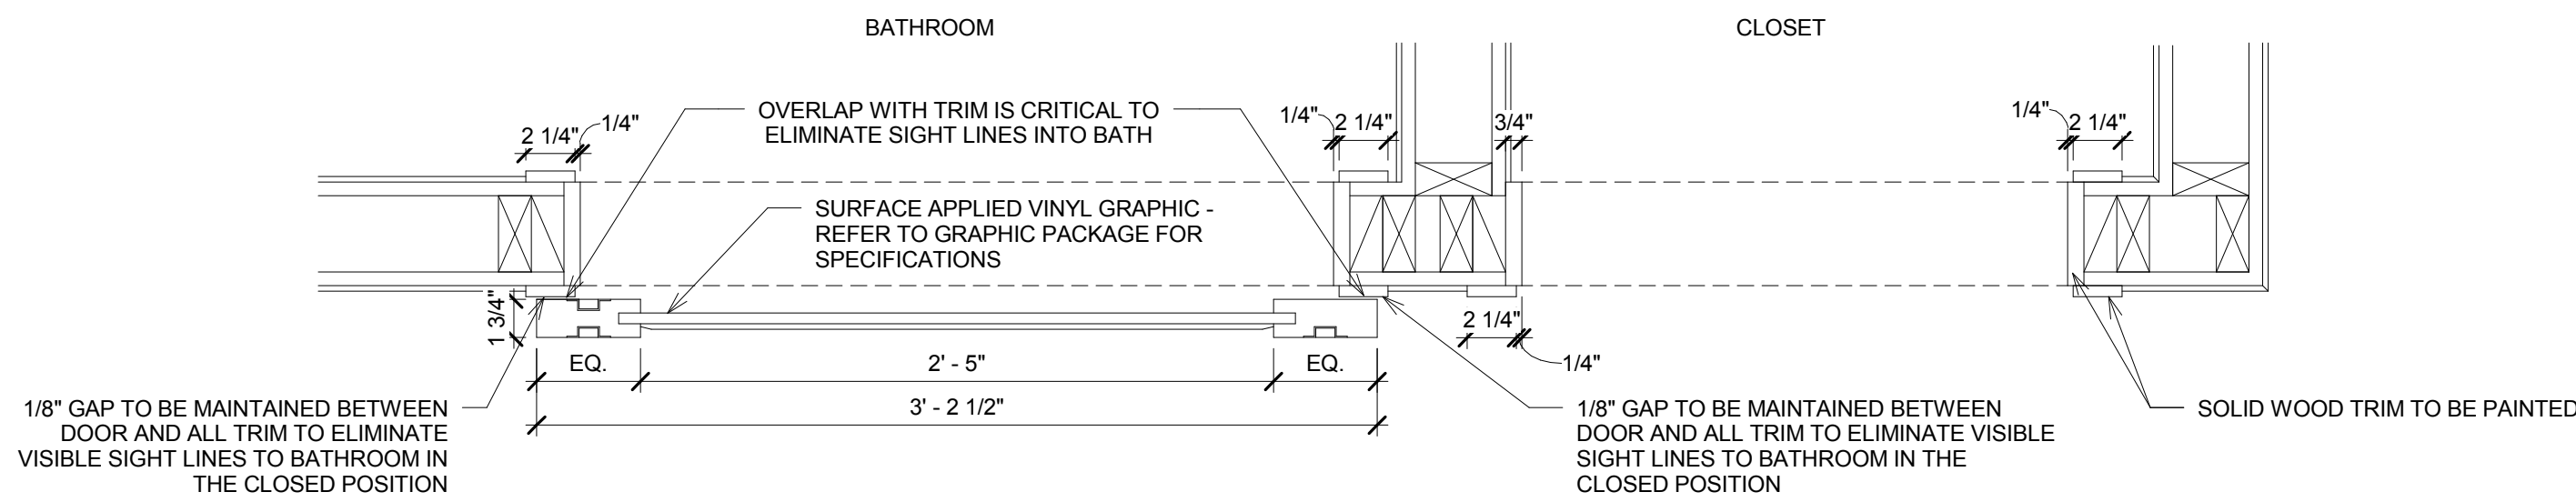


3 Guest Bathroom Sliding Door - Details

1 1/2" = 1'-0"

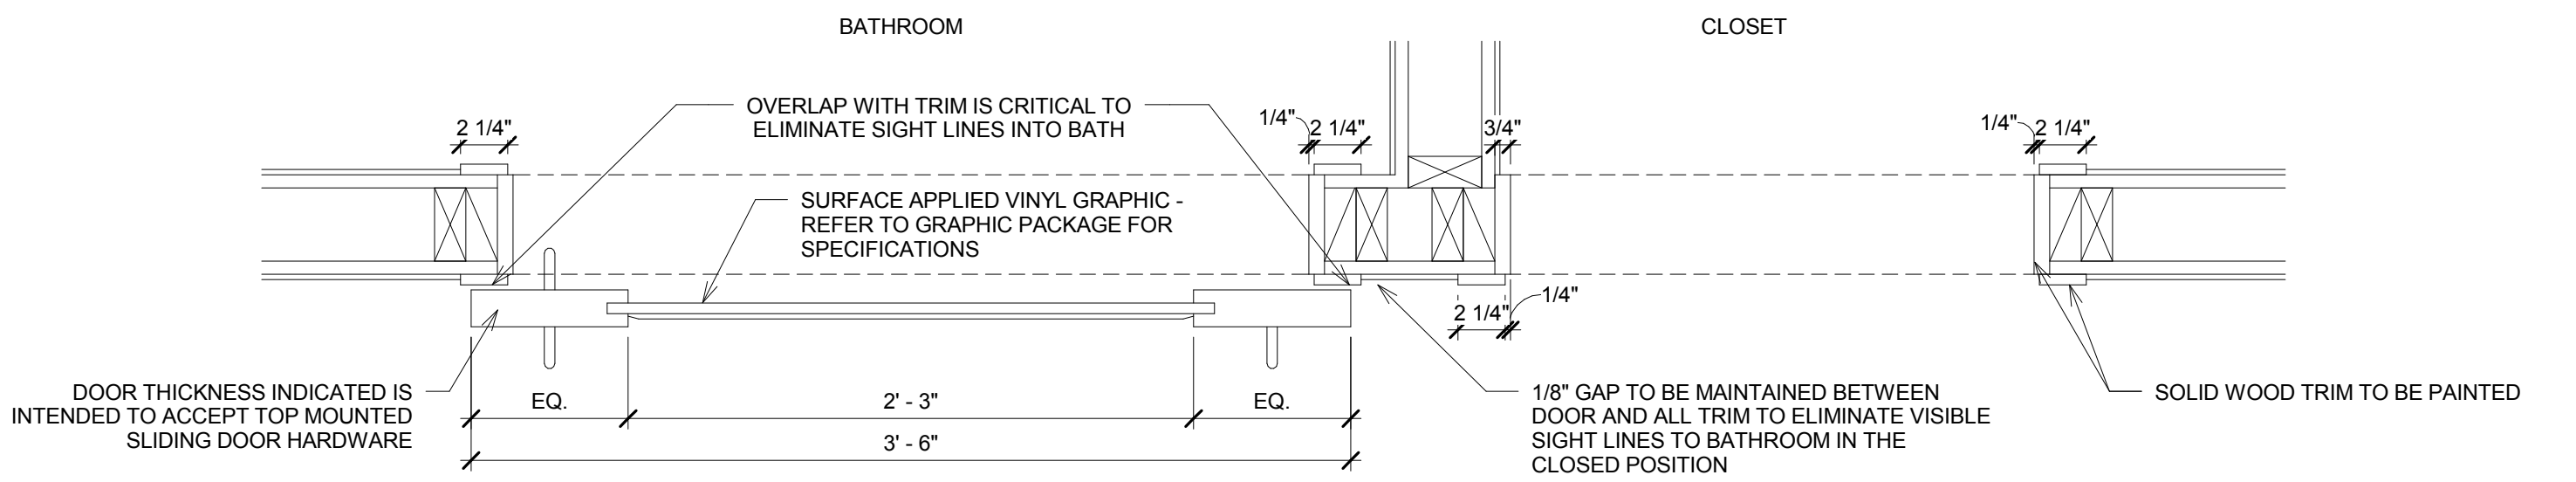


4 Guest Bathroom Accessible Sliding Door - Details

1 1/2" = 1'-0"

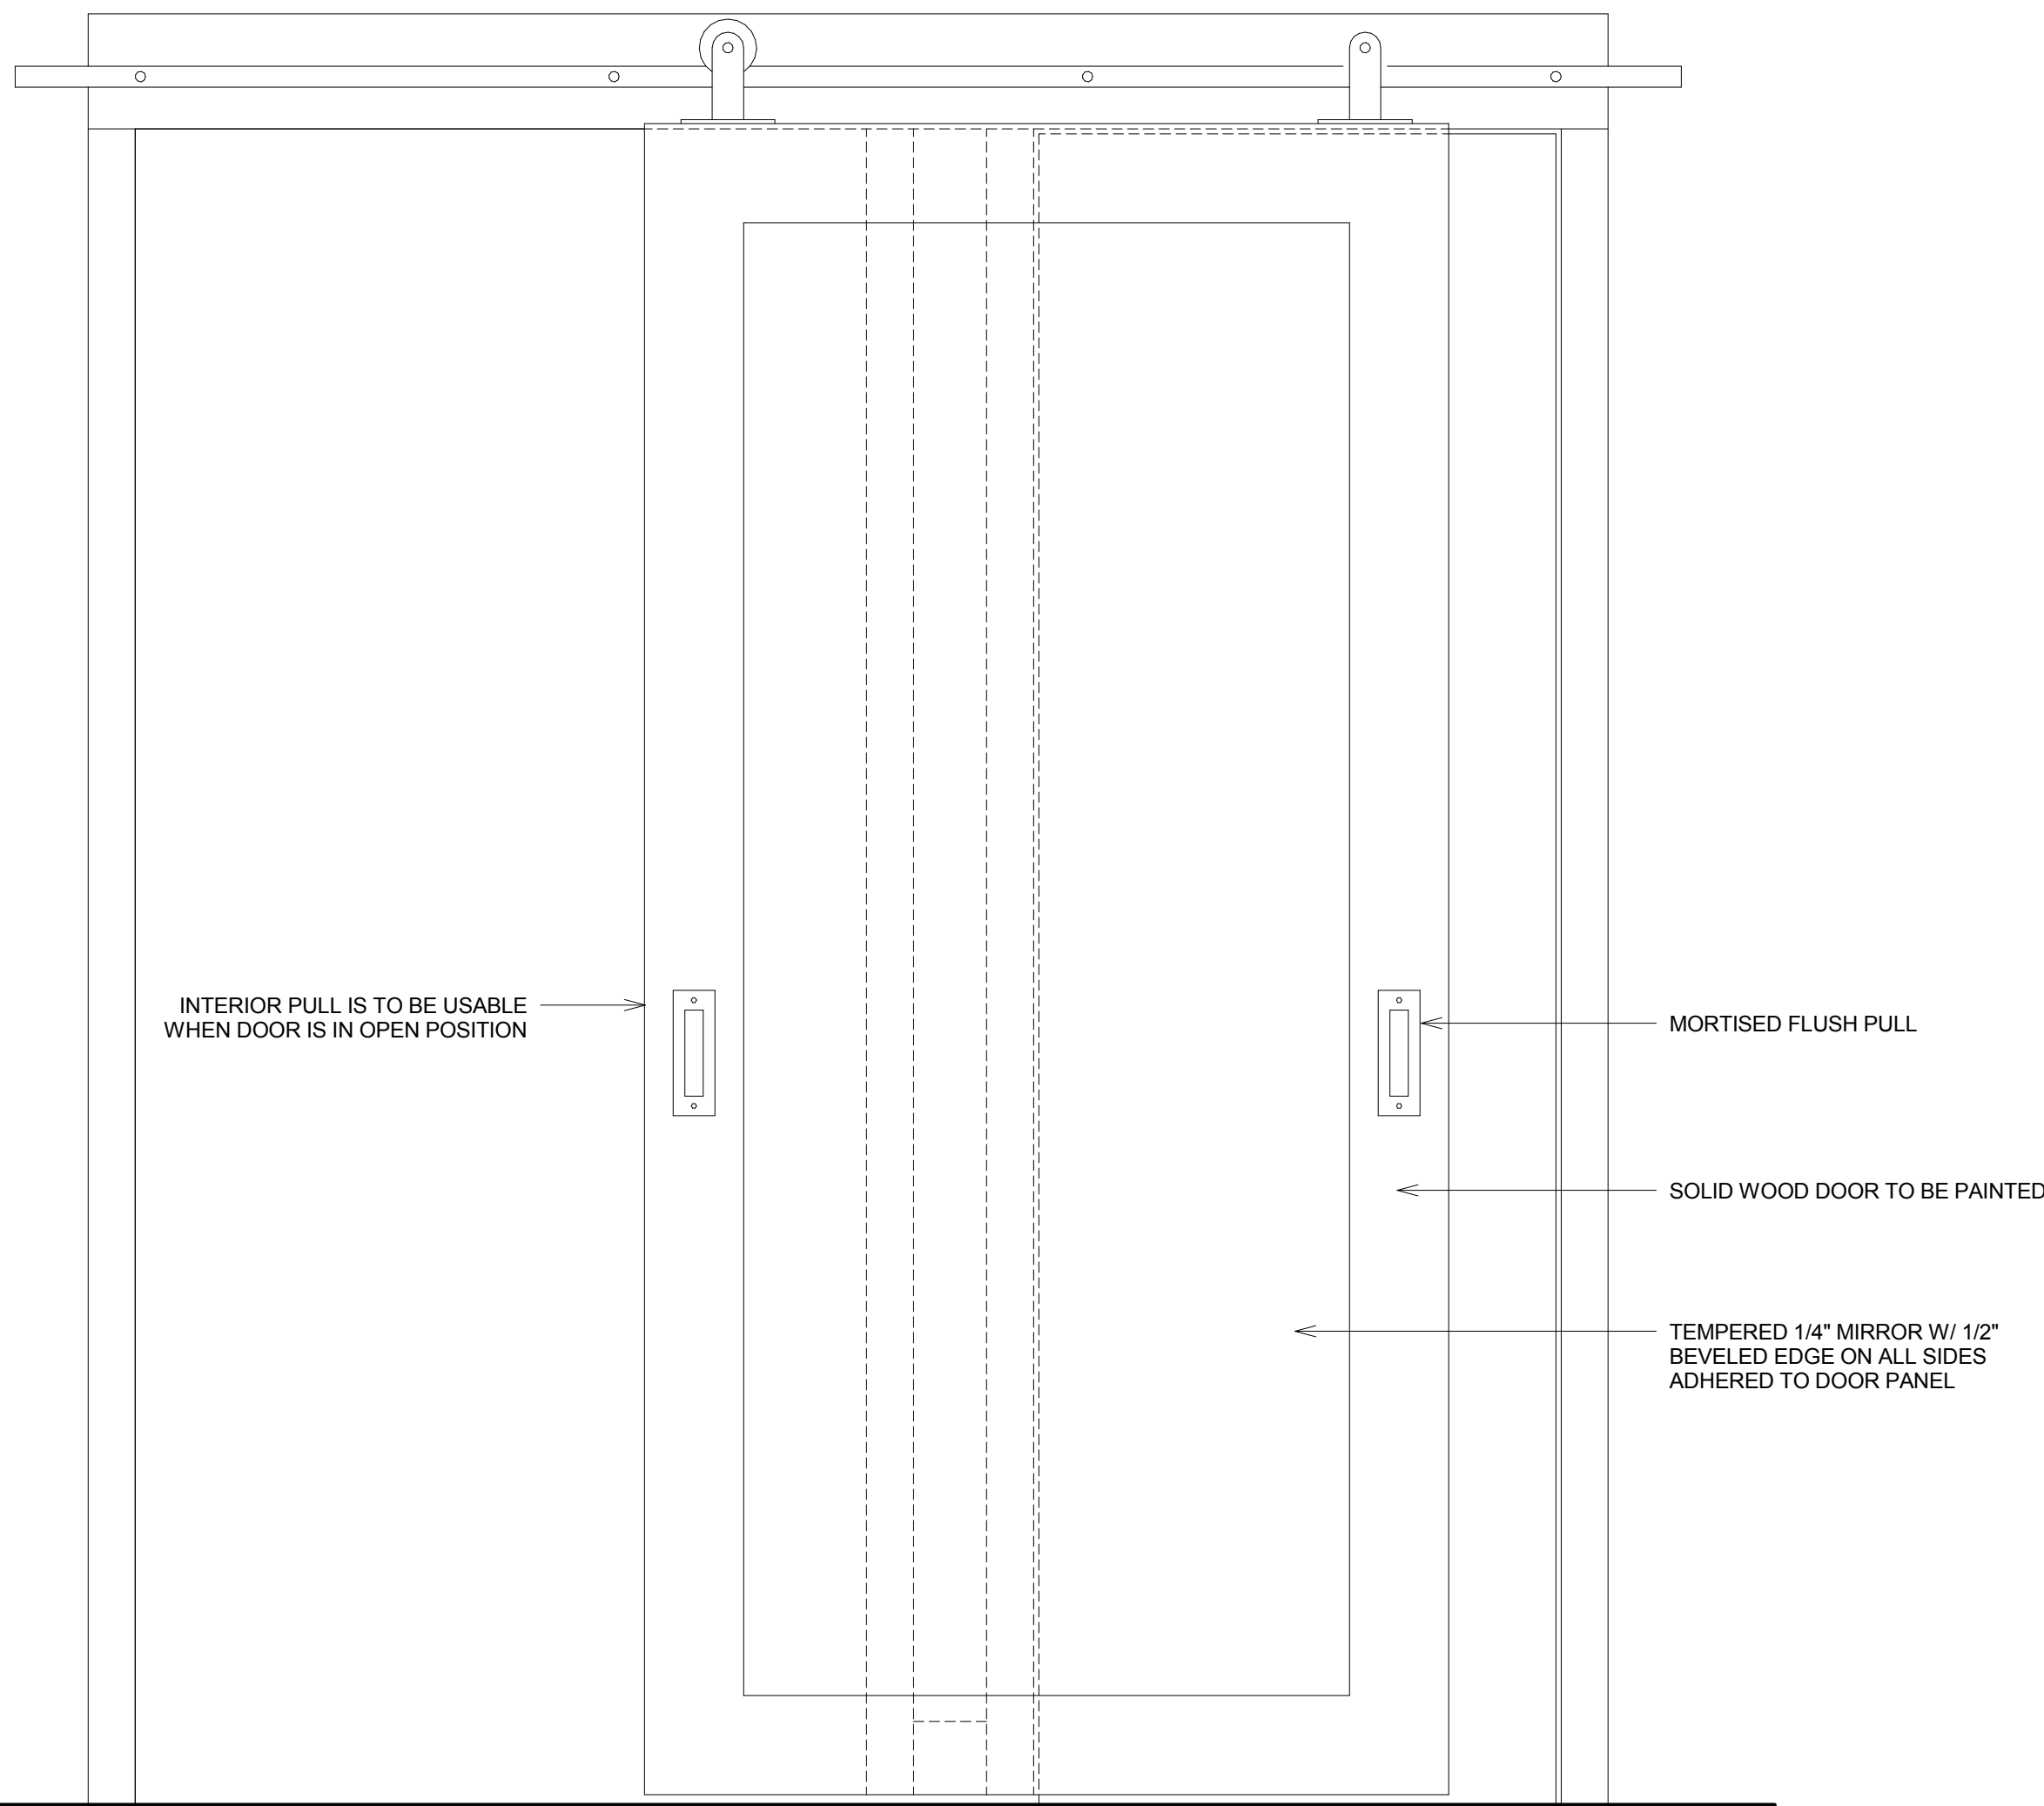

1 Guest Bathroom Sliding Door - Elevation

1 1/2" = 1'-0"

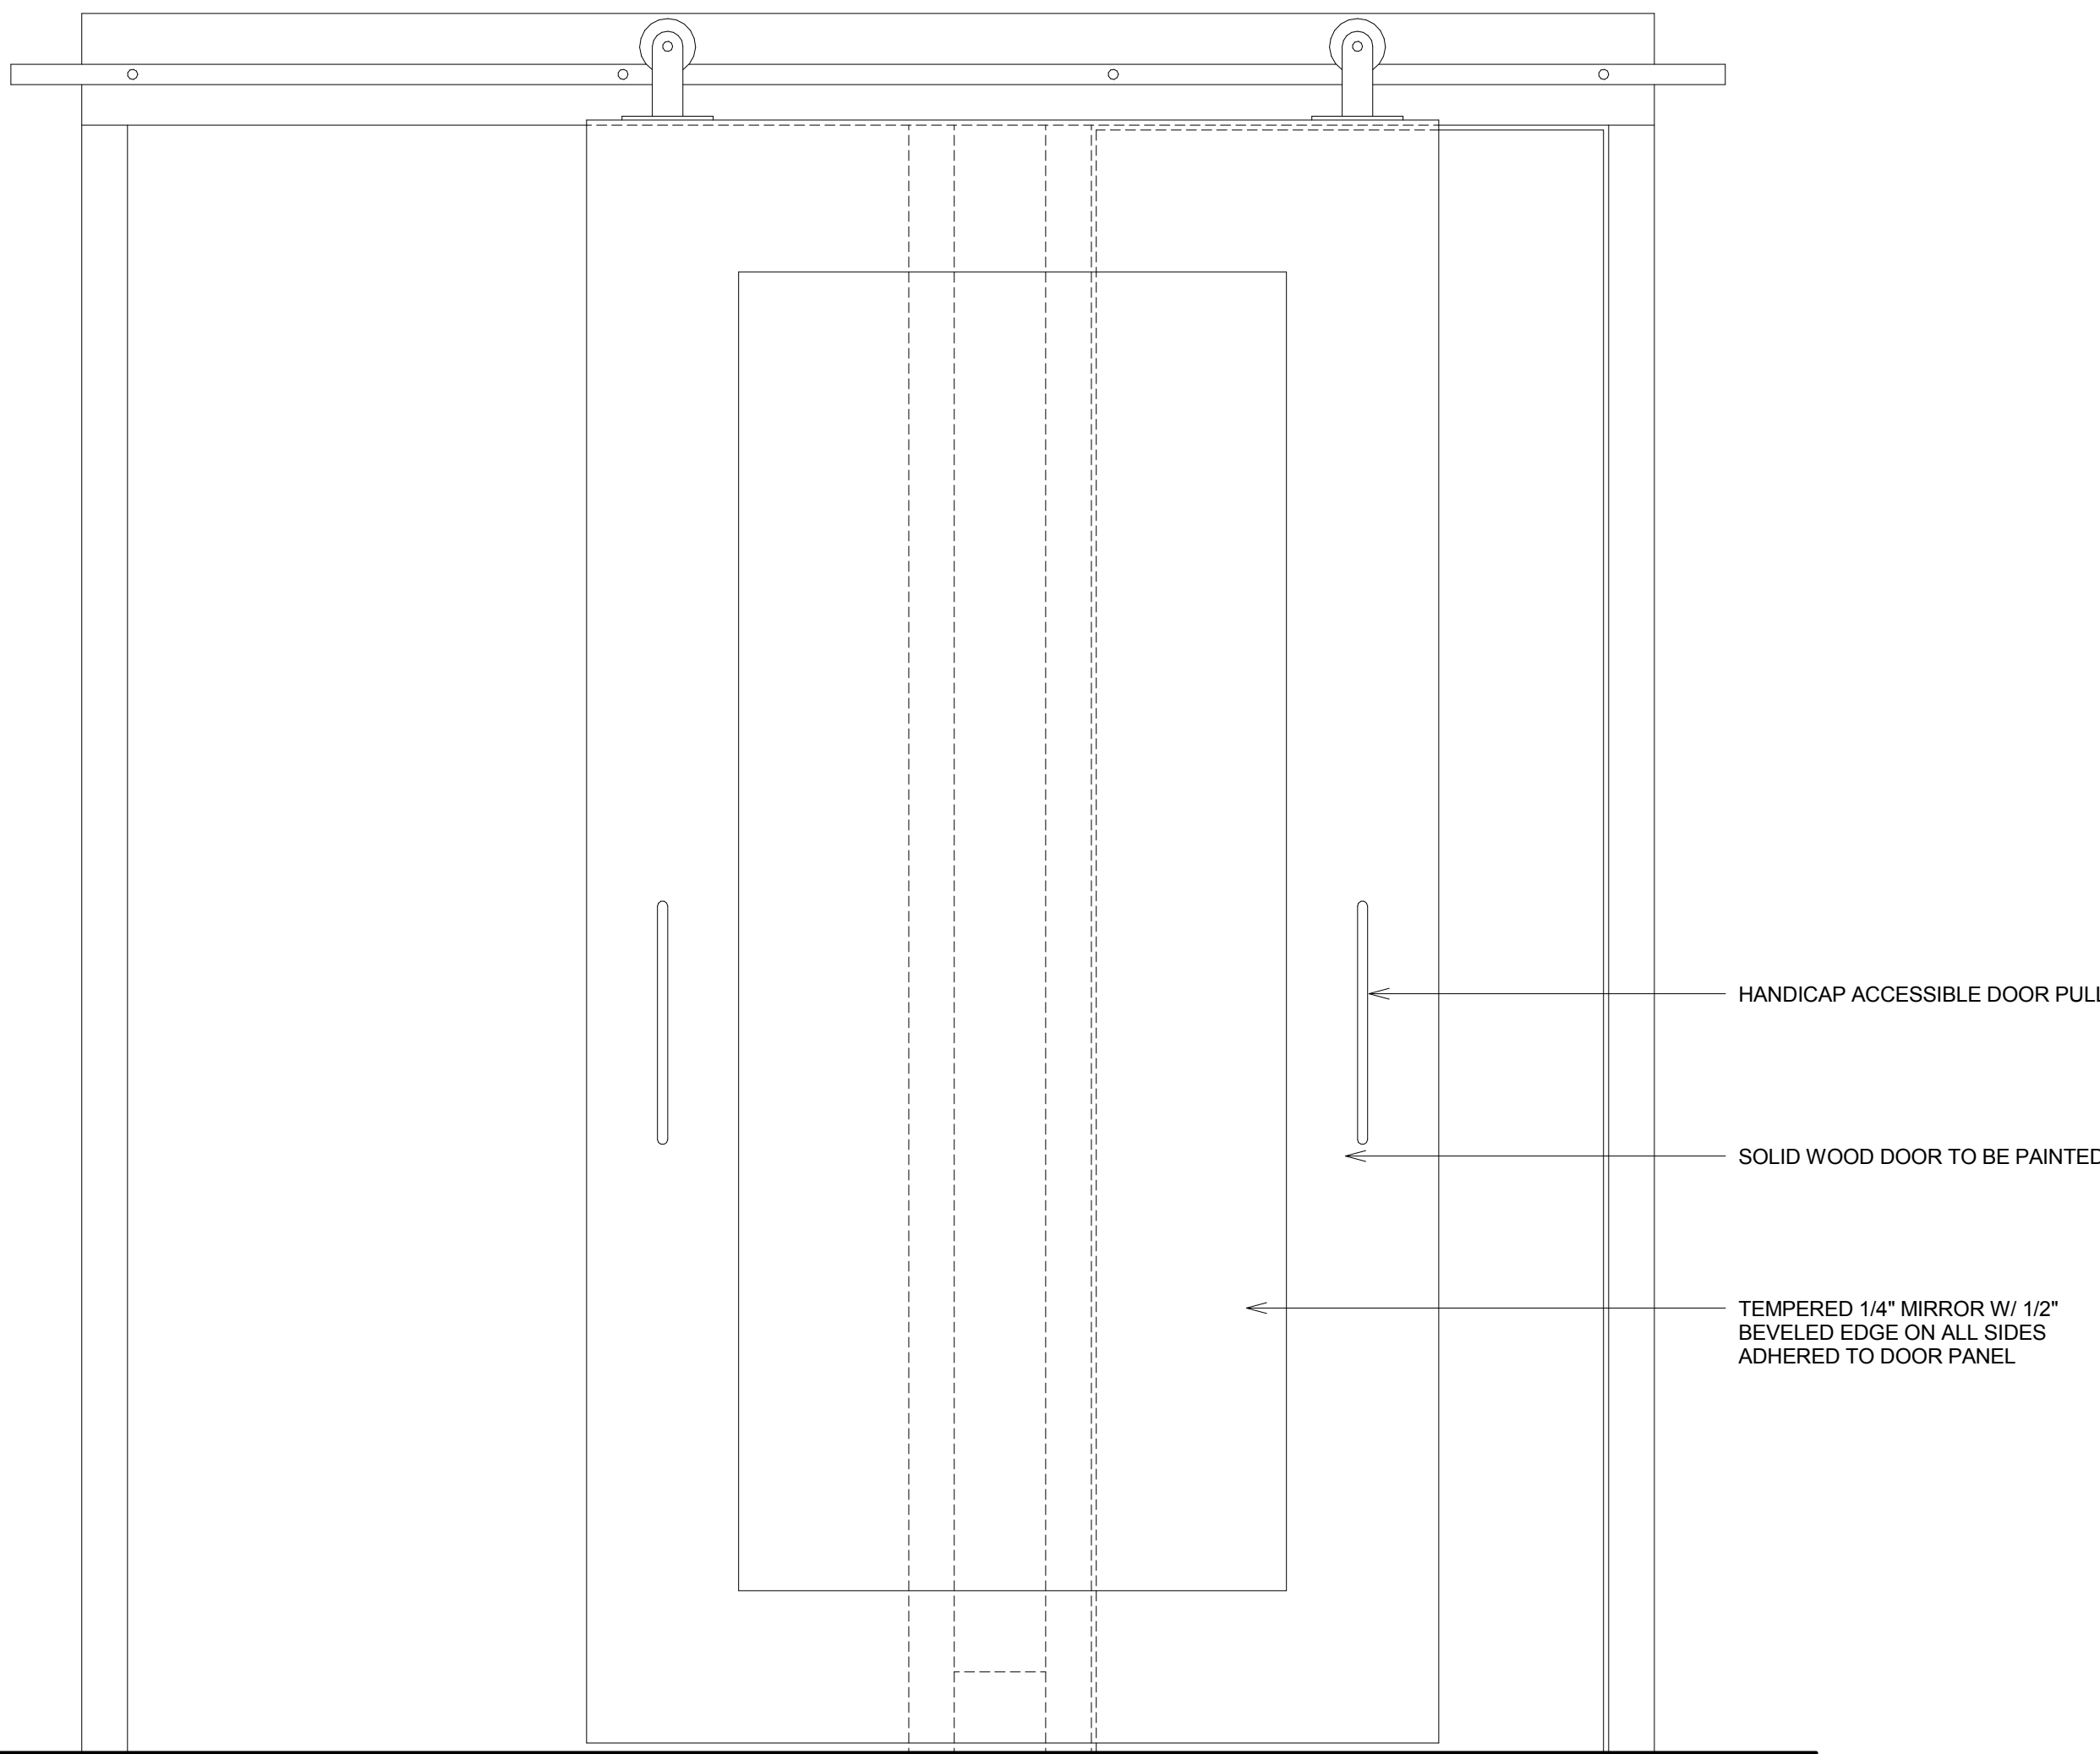

2 Guest Bathroom ADA Sliding Door - Elevation

1 1/2" = 1'-0"