
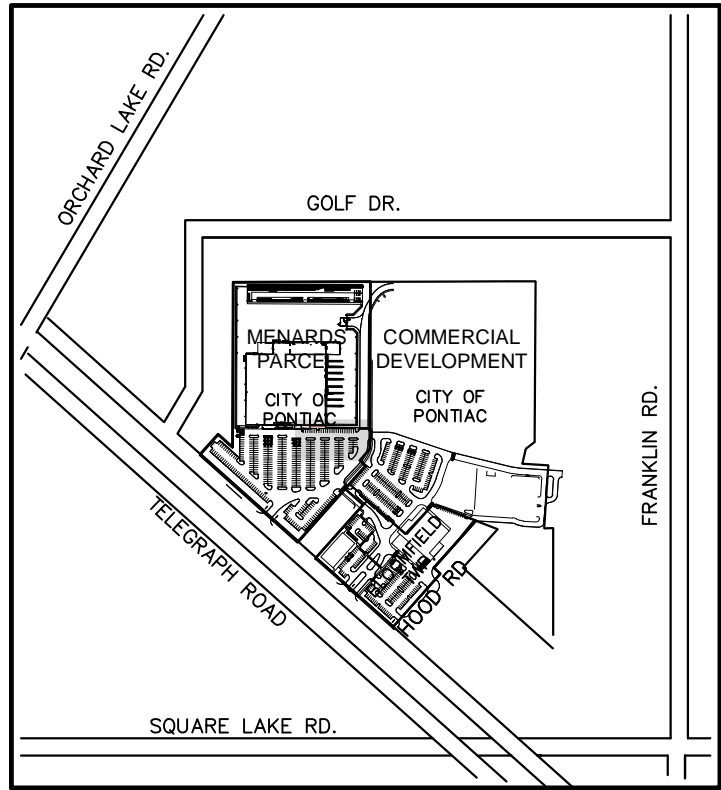


Sanitary Structure Schedule	
Structure Name	Structure Details
#2 4' DIA. SAN. MH. EJW 1040ZPT W/ PONTIAC LOGO	PR. RIM 949.38 PR. 12" E. INV. 939.38 PR. 12" N. INV. 939.48 PR. 8" W. INV. 939.48
#5 4' DIA. SAN. MH. EJW 1040ZPT W/ PONTIAC LOGO	PR. RIM 950.36 PR. 8" E. INV. 941.54

Profile 5-2

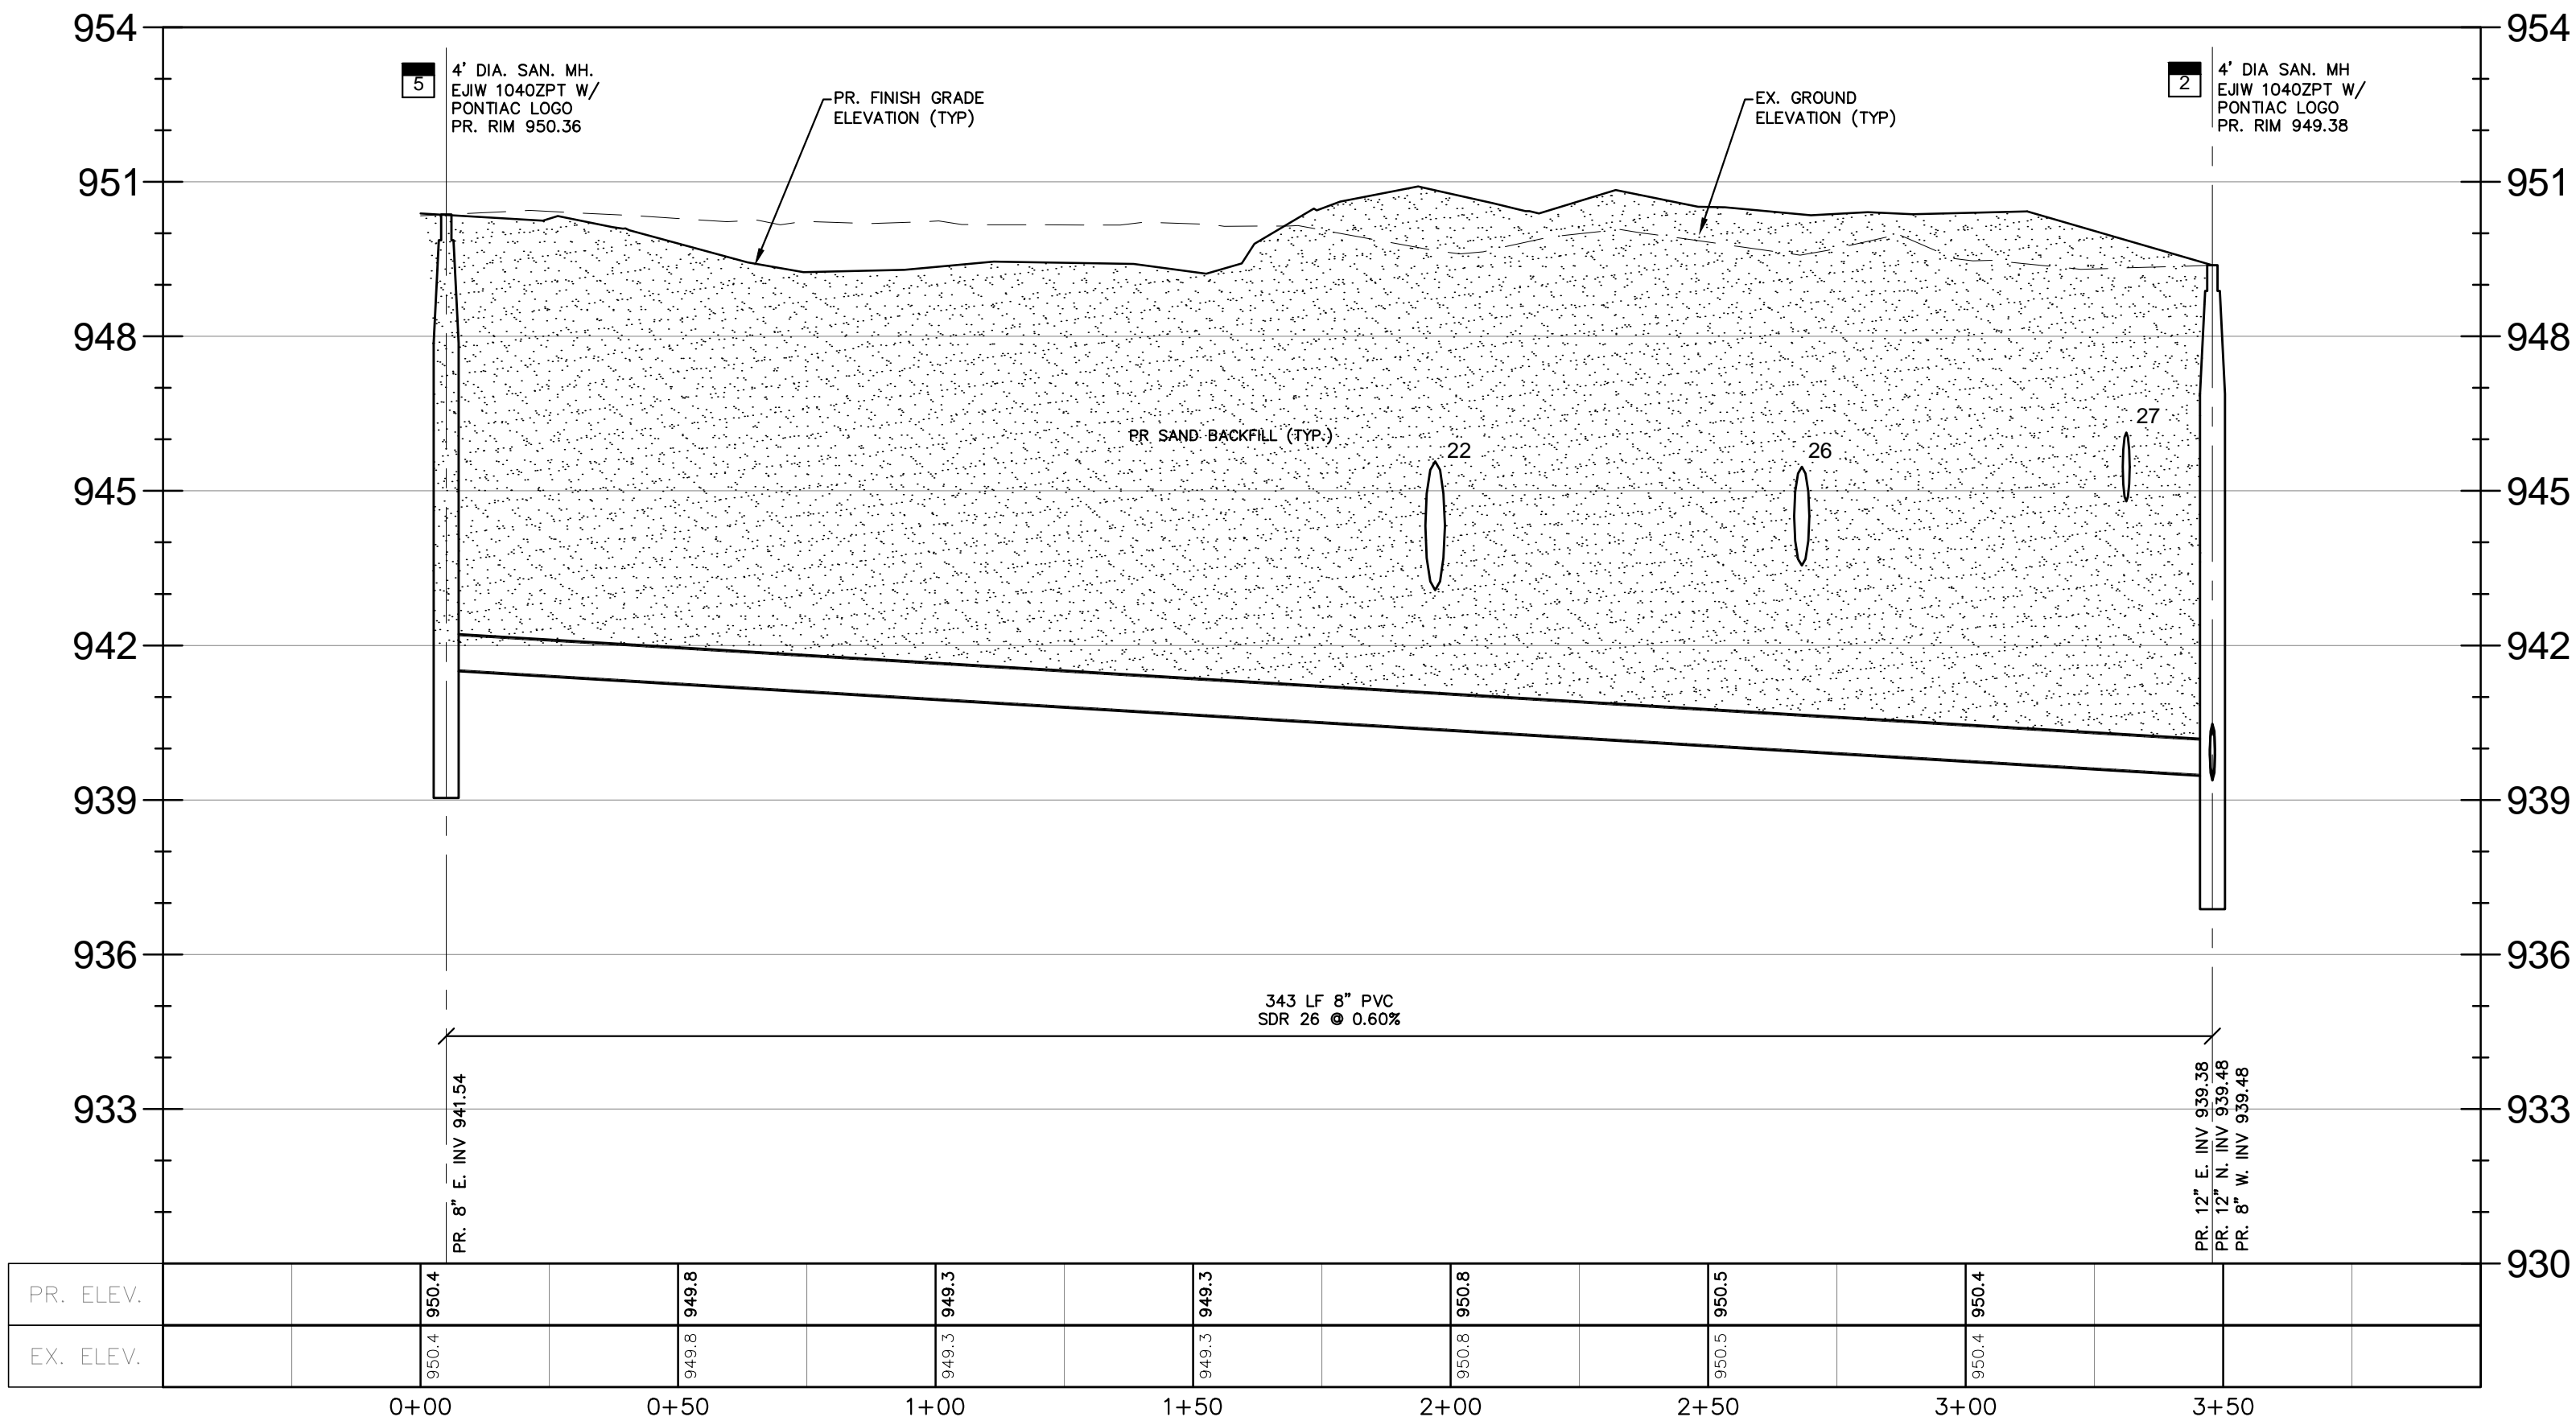

LOCATION MAP
N.T.S.

LEGEND	
CLEAN-OUT	MANHOLE
HYDRANT	GATE VALVE
INLET	RYCB
UTILITY POLE	GUY POLE
EXISTING LIGHT POLE	EXISTING SIGN
C.O.	MANHOLE
HYDRANT	GATE VALVE
INLET	RYCB
COMPACT TO 95% MAX. DENSITY	
A	
TC 600.00	
SU 600.00	
TW 600.00	
TP 600.00	
FG 600.00	
600	
PROPOSED SWALE	
PR. DRAINAGE DIRECTION	
PROPOSED INLET FILTER	
DRAINAGE AREA LIMITS	
PROPOSED SILT FENCE	
LIMITS OF SOIL DISRUPTION	



NOWAK & FRAUS ENGINEERS
46777 WOODWARD AVE.
PONTIAC, MI 48342-5032
TEL. (248) 332-7931
FAX. (248) 332-8257

SEAL



PROJECT
Village at Bloomfield

CLIENT
REDICO
One Towne Square,
Suite 1600
Southfield, MI 48076

Contact:
--
Phone: (248) 784-6486

PROJECT LOCATION
Part of the W. 1/2 of Section 5,
T. 2N., R. 10E., and part of the
NE 1/4 of Section 6, T. 2N., R.
10E., Bloomfield Township, The
City of Pontiac and Bloomfield
Township (conditionally
transferred to The City of
Pontiac) Oakland County,
Michigan

SHEET
Sanitary Sewer
Plan & Profile



DATE ISSUED / REVISED
05-12-17 Bids / Permits

DRAWN BY:

A. Wiseman

DESIGNED BY:

A. Wiseman

APPROVED BY:

P. Williams

DATE:

03-16-17

SCALE: 1" = 30' / 1" = 3'



NFE JOB NO.

A116-21

SHEET NO.

C-44