

ISSUE

Issued for Permit
08.05.2016

PROJECT: 16-018

Hampton Inn & Suites

New Stanton, PA 15672

OWNER

Stanton Hospitality LLC

52 Blueberry Lane,
Grove City, PA 16127

THESE DRAWINGS ARE FOR REVIEW OF DESIGN AND SCOPE DESCRIPTION ONLY. NO REPRESENTATION IS MADE TO THE ACCURACY OF THE DRAWINGS WITH RESPECT TO EXISTING DIMENSIONS OR CONDITIONS. ALL CONSULTANTS AND CONTRACTORS MUST VERIFY ANY AND ALL DIMENSIONS AND CONDITIONS WHICH ARE CRITICAL TO THEIR WORK. THESE DRAWINGS ARE INSTRUMENTS OF SERVICE AND ARE THE INTELLECTUAL PROPERTY OF JMAC ARCHITECTS. ANY UNAUTHORIZED USE OR REPRODUCTION IS PROHIBITED.

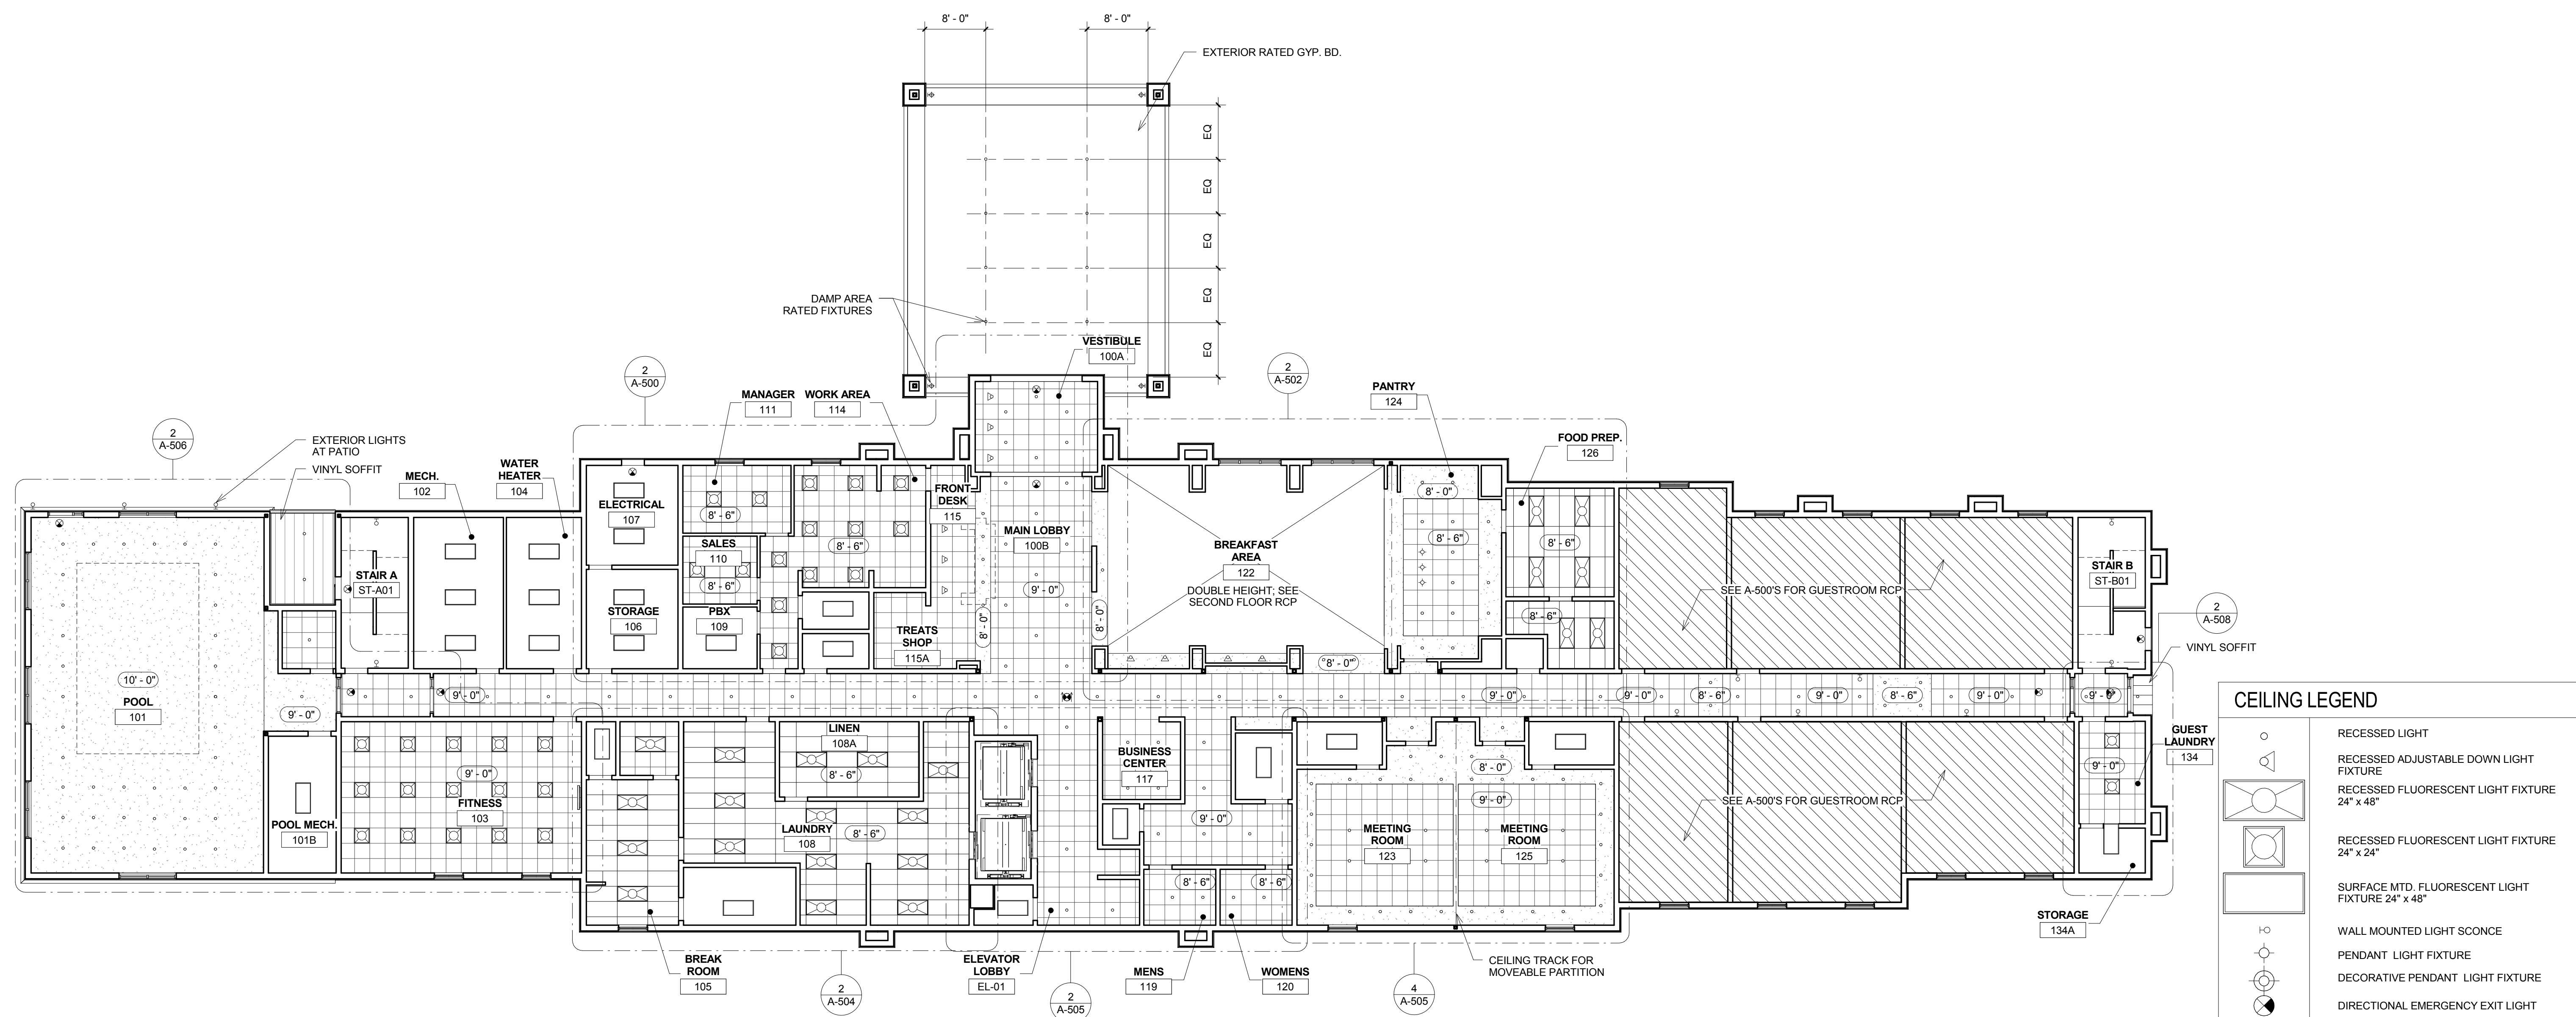
[illegible]

No.	Issue Date	Project Status
-----	------------	----------------

First Floor Reflected Ceiling Plan

As indicated

A-301

 





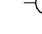


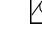
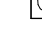
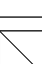

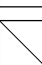




1 First Floor - Reflected Ceiling Plan

$$3/32'' = 1'-0''$$

*REFER TO ENLARGED PLAN AND ELECTRICAL DRAWINGS FOR MORE INFORMATION

CEILING LEGEND

	<p>RECESSED LIGHT</p>
	<p>RECESSED ADJUSTABLE DOWN LIGHT FIXTURE</p>
	<p>RECESSED FLUORESCENT LIGHT FIXTURE 24" x 48"</p>
	<p>RECESSED FLUORESCENT LIGHT FIXTURE 24" x 24"</p>
	<p>SURFACE MTD. FLUORESCENT LIGHT FIXTURE 24" x 48"</p>
	<p>WALL MOUNTED LIGHT SCONCE</p>
	<p>PENDANT LIGHT FIXTURE</p>
	<p>DECORATIVE PENDANT LIGHT FIXTURE</p>
	<p>DIRECTIONAL EMERGENCY EXIT LIGHT</p>
	<p>BATH EXHAUST FAN</p>
	<p>RECESSED SHOWER DOWNLIGHT</p>
	<p>LINEAR DIFFUSER</p>
	<p>RETURN AIR GRILLE</p>
	<p>DIFFUSER</p>
	<p>WALL MOUNTED SPRINKLER</p>
	<p>CEILING SPRINKLER</p>